
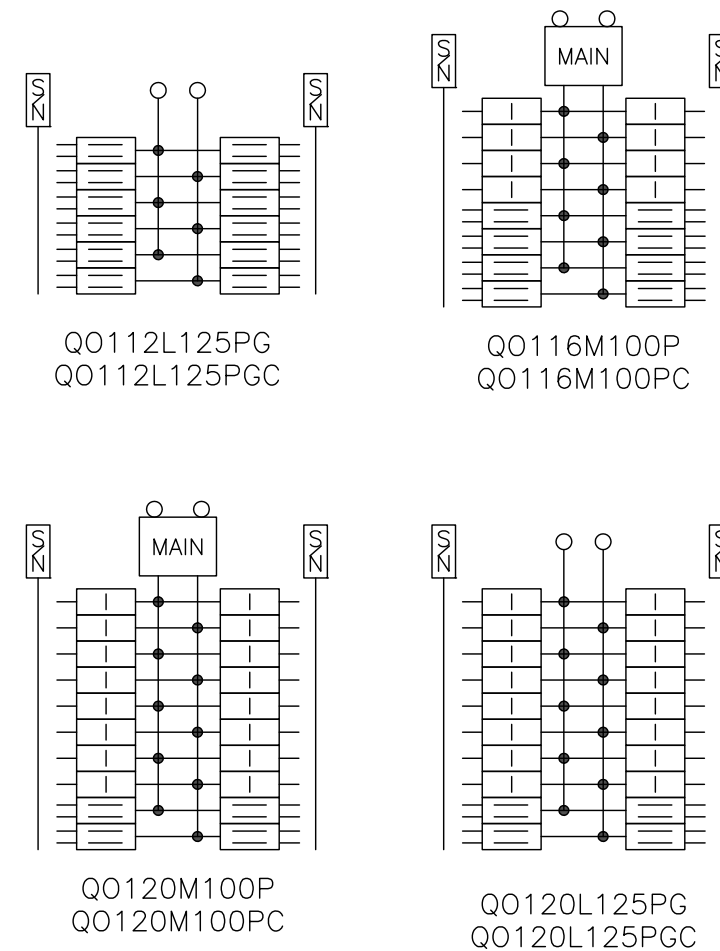


KNOCKOUTS							
SYMBOL	A	B	C	D	E	F	G
IN	.50	.75	1.00	1.25	1.50	2.00	2.50
MM	13	19	25	32	38	51	64

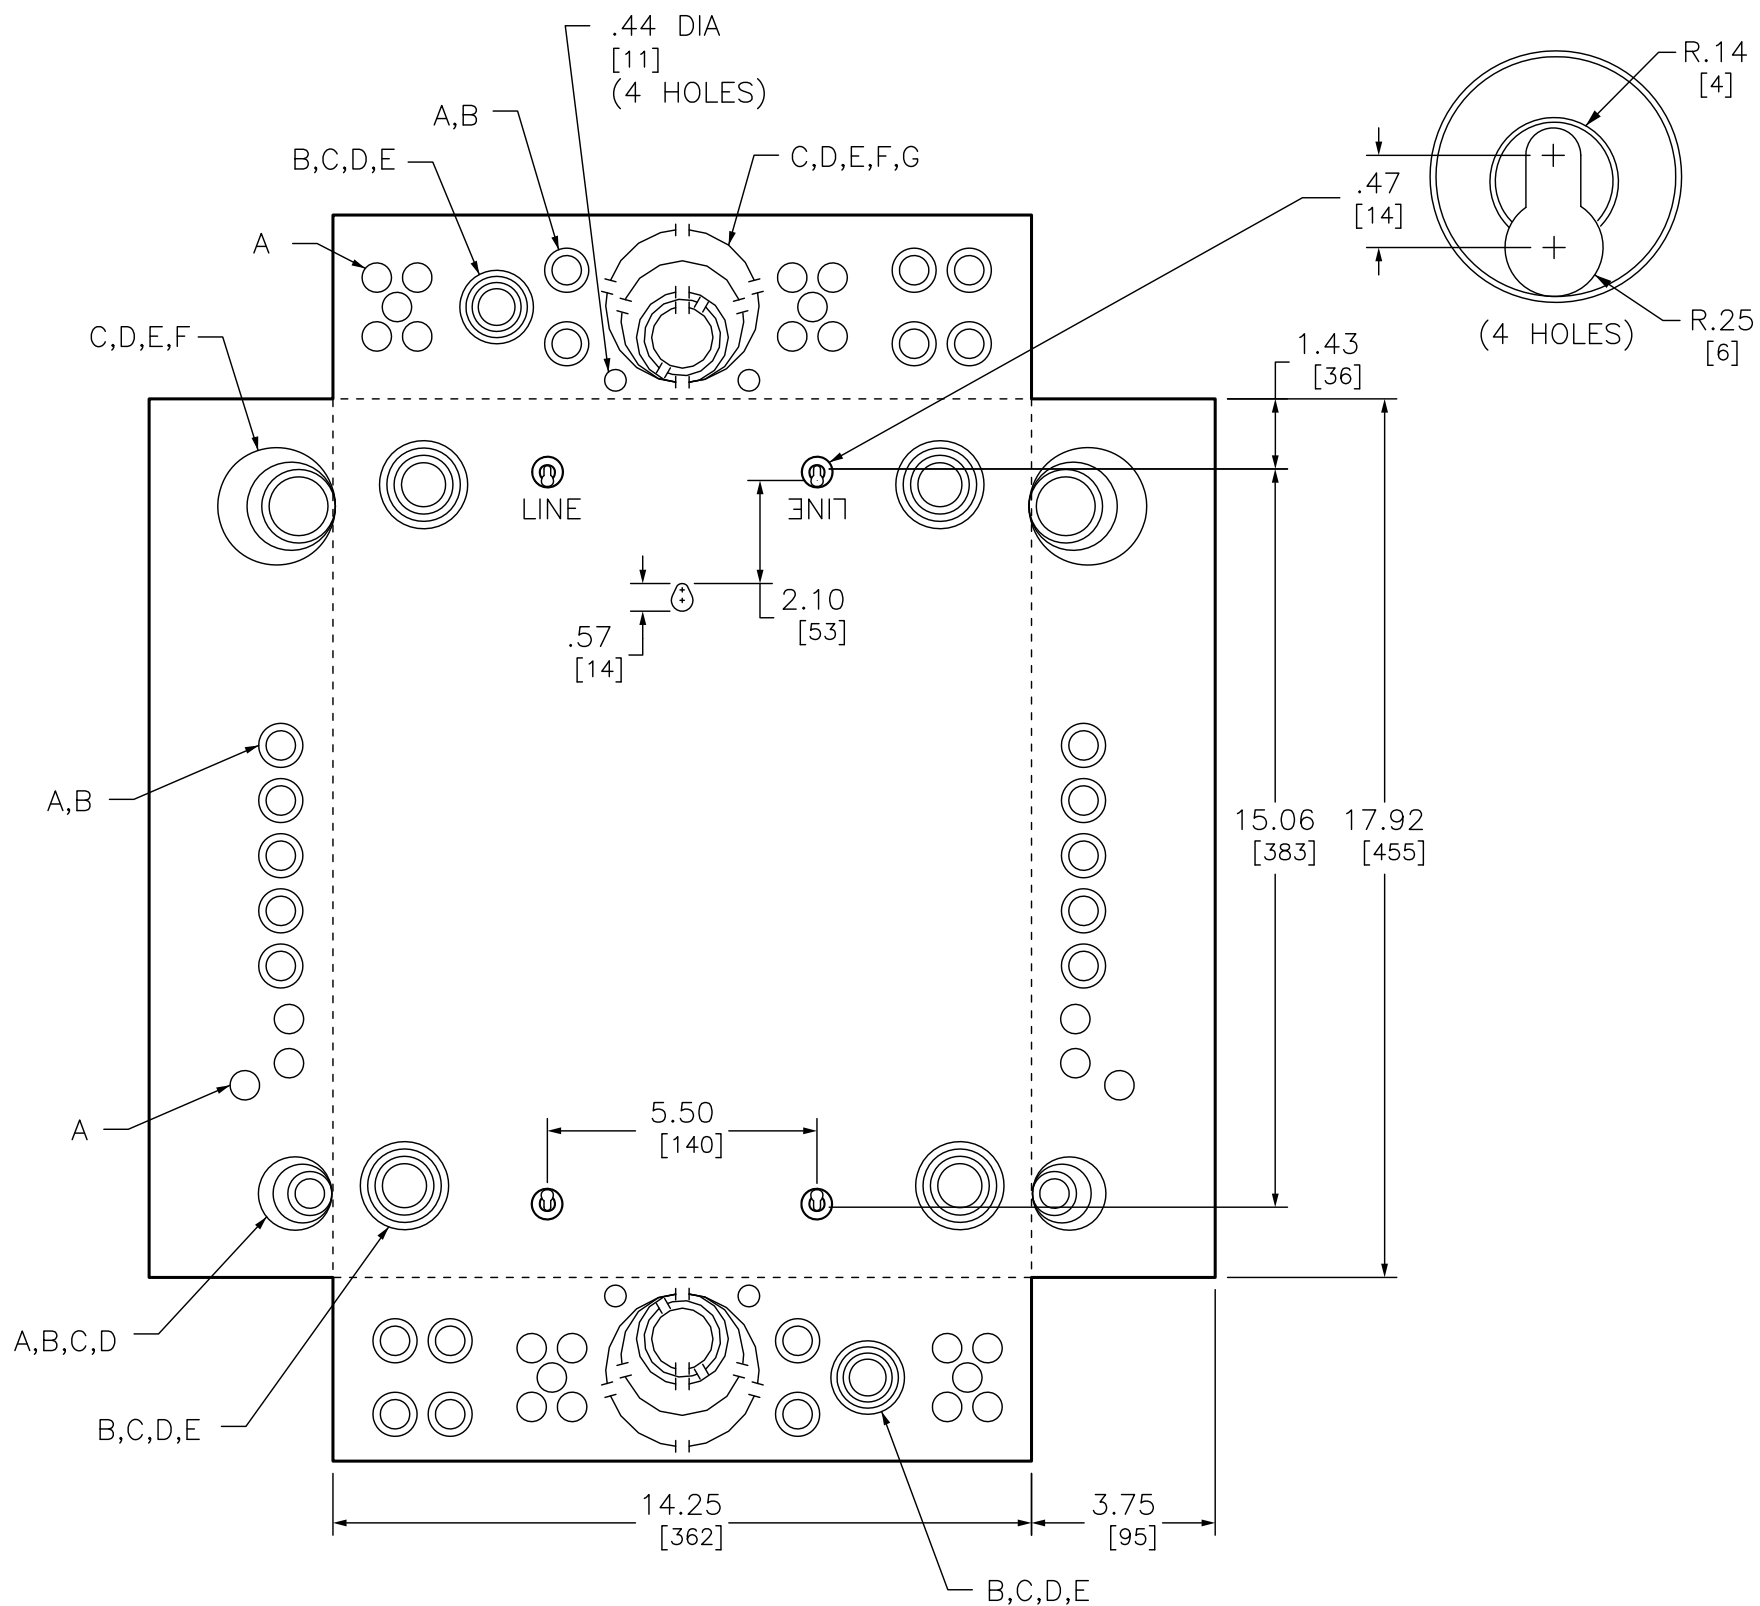

DUAL DIMENSIONS: INCHES
MILLIMETERS

CATALOG NUMBER	MAXIMUM SYSTEM VOLTAGE	MAINS AMPERE RATING	SPACES	MAXIMUM NUMBER OF SINGLE POLE CIRCUITS	MAIN WIRE SIZE AWG AL/CU
QO112L125PG	120/240VAC 1Ø 3W	125	12	24	#6-2/0 CU/AL
QO112L125PGC			16		
QO116M100P					
QO116M100PC		20			#6-#1 CU #6 - 2/0 AL
QO120M100P					
QO120M100PC					
QO120L125PG	125	20	#6-2/0 CU/AL		
QO120L125PGC					

NOTES:
 FINISH - GRAY BAKED ENAMEL ELECTRODEPOSITED OVER CLEANED PHOSPHATIZED STEEL.
 UL LISTED - FILE E-6294
 NEUTRALS - INSULATED GROUNDABLE.
 LOAD CENTERS WITH "G" IN CATALOG NUMBER INCLUDE A FIELD INSTALLABLE EQUIPMENT GROUND BAR KIT.
 LOAD CENTERS WITH "P" IN CATALOG NUMBER INCLUDE EXTENDED NEUTRALS FOR PLUG ON NEUTRAL READY INTERIORS.
 LOAD CENTERS WITH "C" IN CATALOG NUMBER INCLUDE FLUSH/SURFACE MOUNTED COVER.

QO LOAD CENTERS
 GENERAL PURPOSE NEMA TYPE 1 ENCLOSURE
 INDOOR



DWG# PWFDS-SYRS-0207
 NO.